
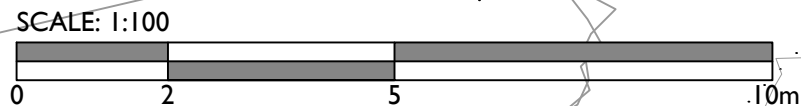


EARL HAIG PUBLIC SCHOOL - PLAY AREA DESIGN CONCEPT


PRELIMINARY DESIGN (NOT FOR CONSTRUCTION)

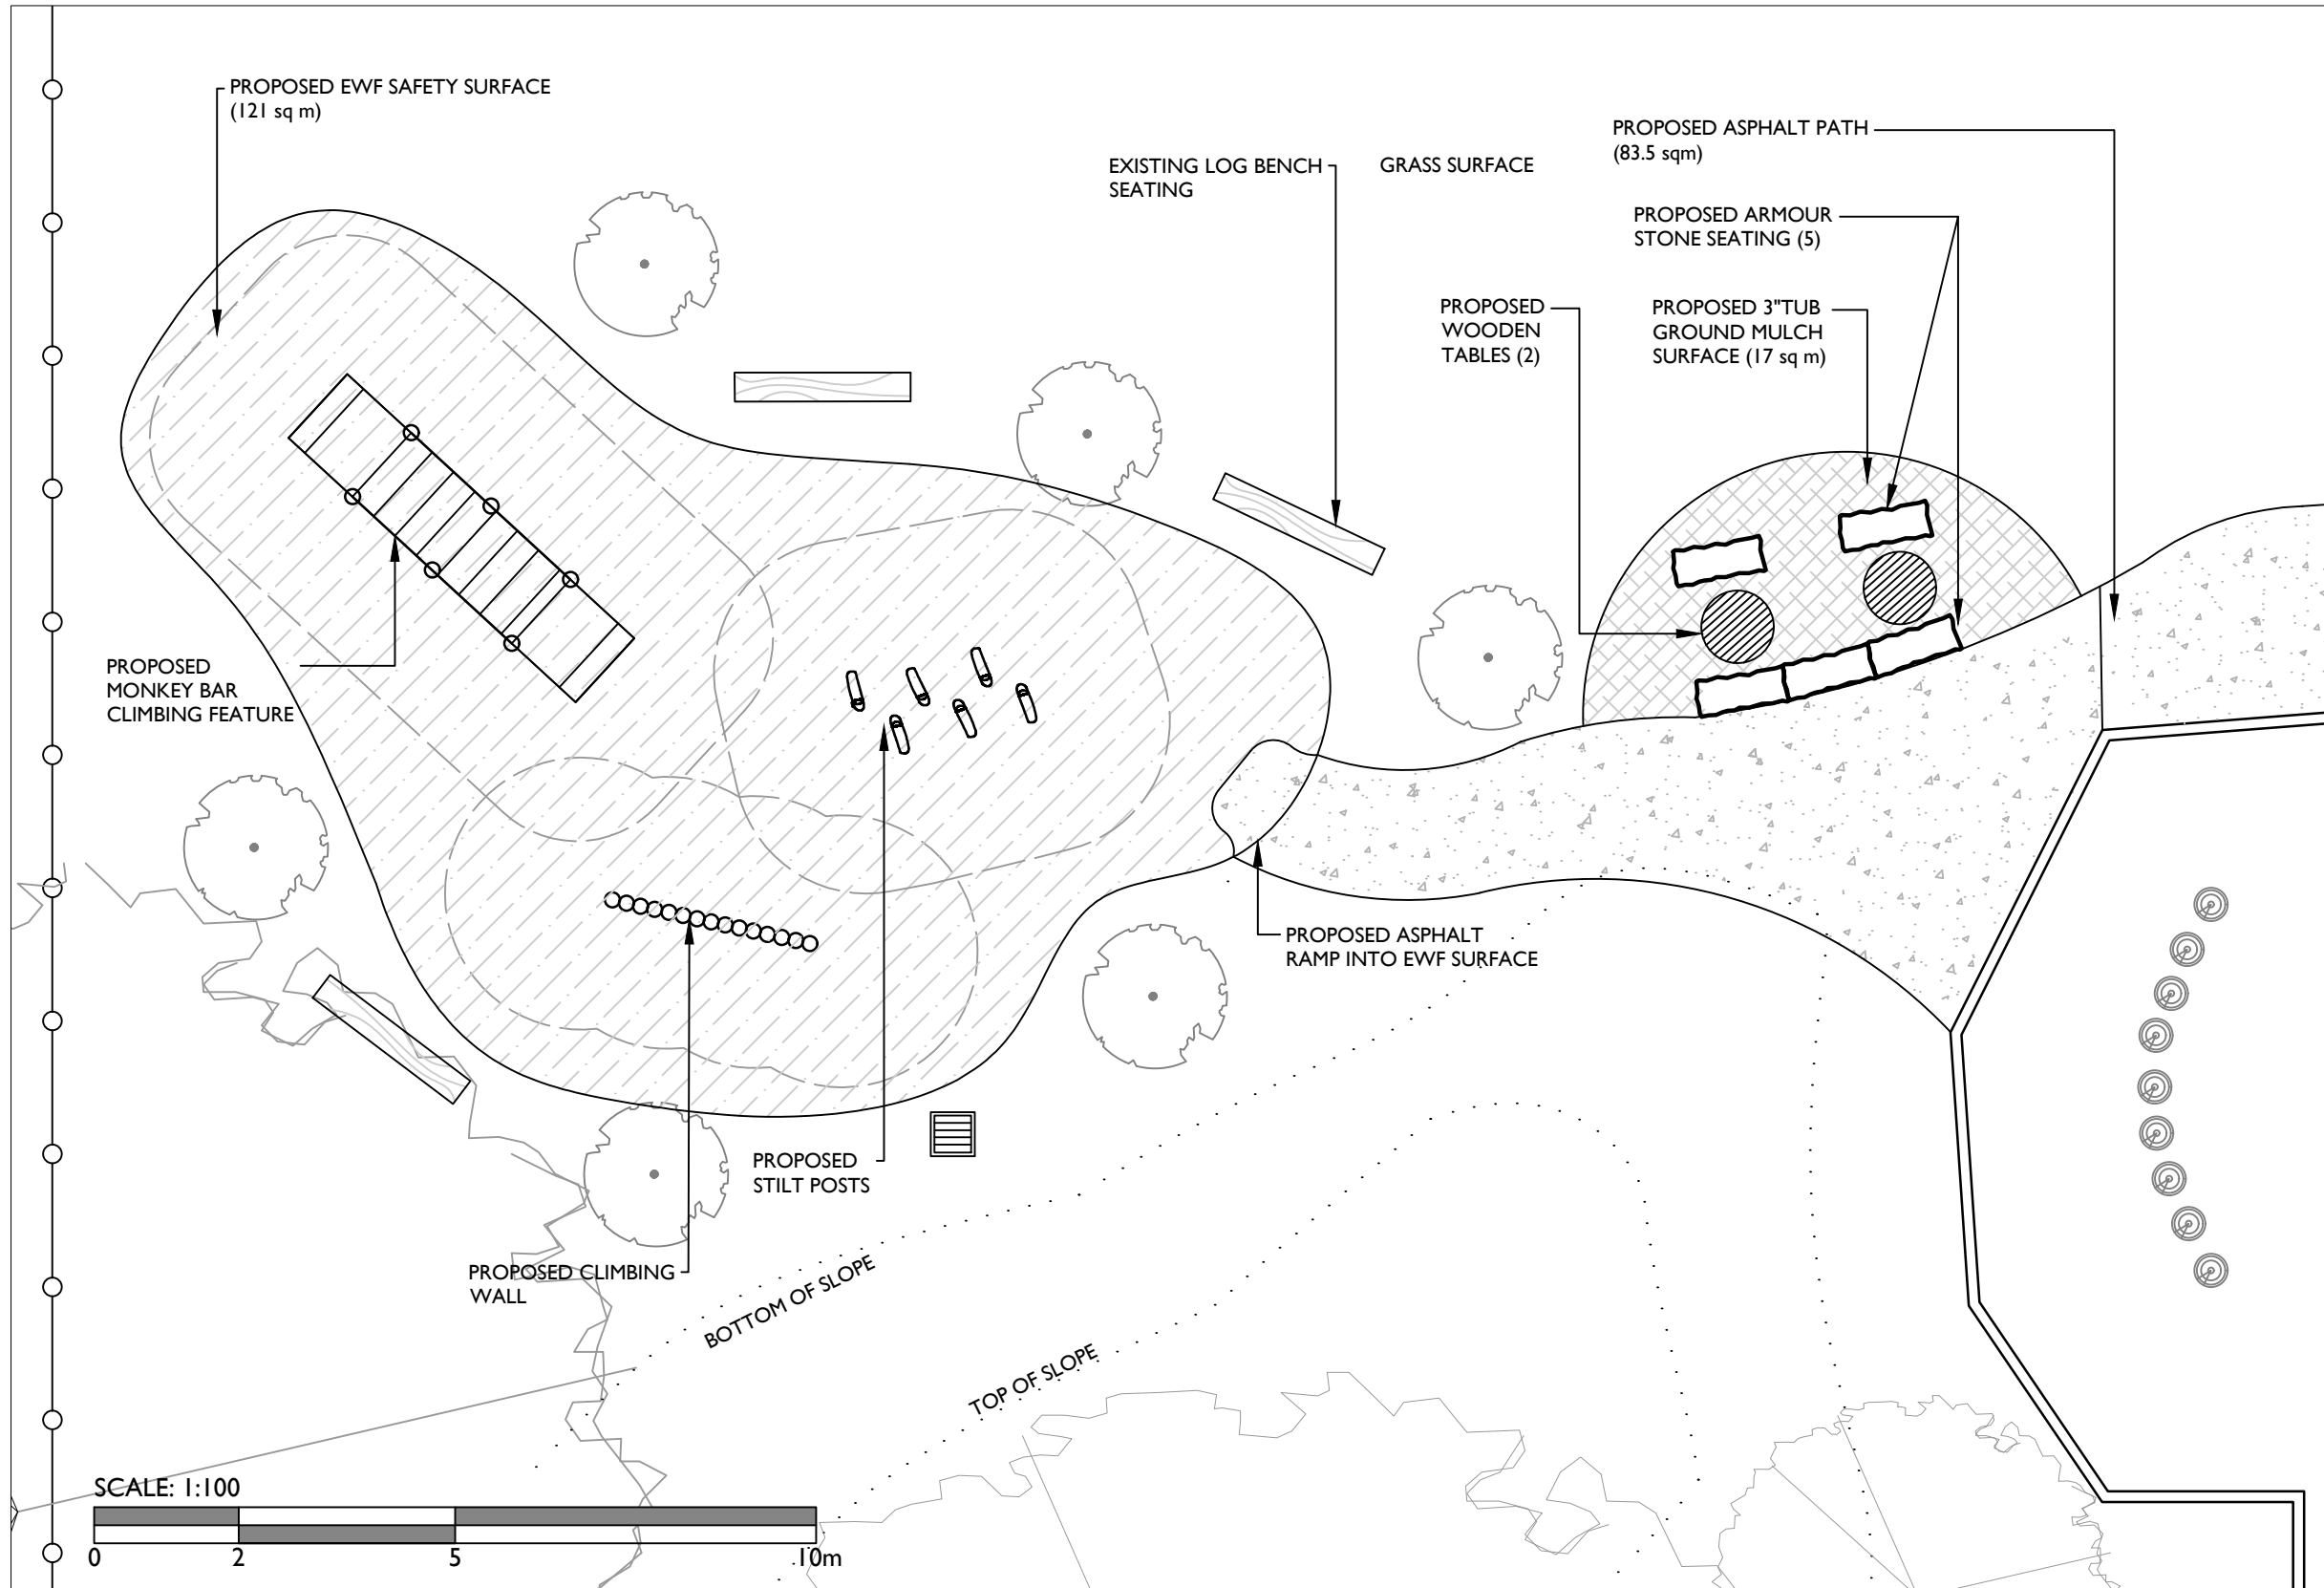

LEGEND

- EXISTING TREE
- EWF SAFETY SURFACE
- ASPHALT SURFACE
- MULCH SURFACE

NORTH

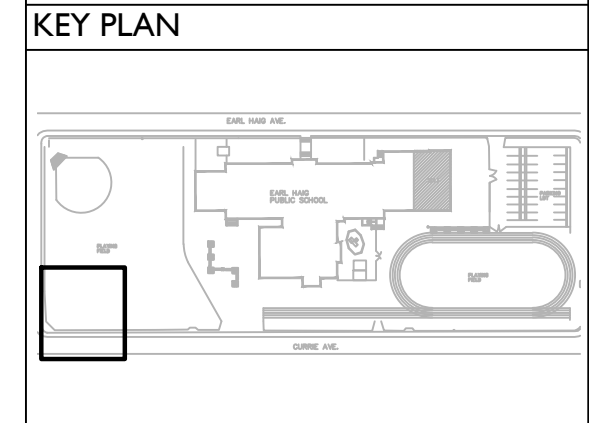

FACILITY SERVICES

TORONTO DISTRICT SCHOOL BOARD
 PLANT OPERATIONS & SUSTAINABILITY
 85 SHORTING RD.
 TORONTO ON. M1S 5C5
 T: 416-396-3485
 F: 416-396-3447

DRAWN BY:
 DANIEL JOHNSON

DATE: OCTOBER 10, 2018
 REVISION #: 2

FACILITY: EARL HAIG PUBLIC SCHOOL

ADDRESS: 15 EARL HAIG AVE, TORONTO, ON M4C 1E2